

NOTES

1.

THESE PLANS ARE THE COPYRIGHTED PROPERTY OF J.H. PETTY & ASSOCIATES, LTD. REPRODUCTION, DISTRIBUTION, AND/OR USE OF THESE PLANS FOR ANY LOCATION OTHER THAN THAT SPECIFICALLY IDENTIFIED HEREON IS STRICTLY PROHIBITED WITHOUT THE WRITTEN CONSENT OF J.H. PETTY & ASSOCIATES, LTD.

JHpetty
and associates ltd. architects

2920 Chatham Road, Suite B
Springfield, Illinois 62704
ph: 217.787.2844 fax: 217.787.2855

REVISIONS	
NO.	DESCRIPTION

job title
Quattro - Pasta House

2800 Southwest Plaza Dr.
Springfield, Illinois

sheet title
PROPOSED ARCHITECTURAL SITE PLAN


sheet number
A2.1

Sheet of
project number 2011-062
file name 2011-062_A2.1 date 12/14/11

PRELIMINARY NOT FOR CONSTRUCTION

SOUTHWEST PLAZA DRIVE

VETERANS PARKWAY

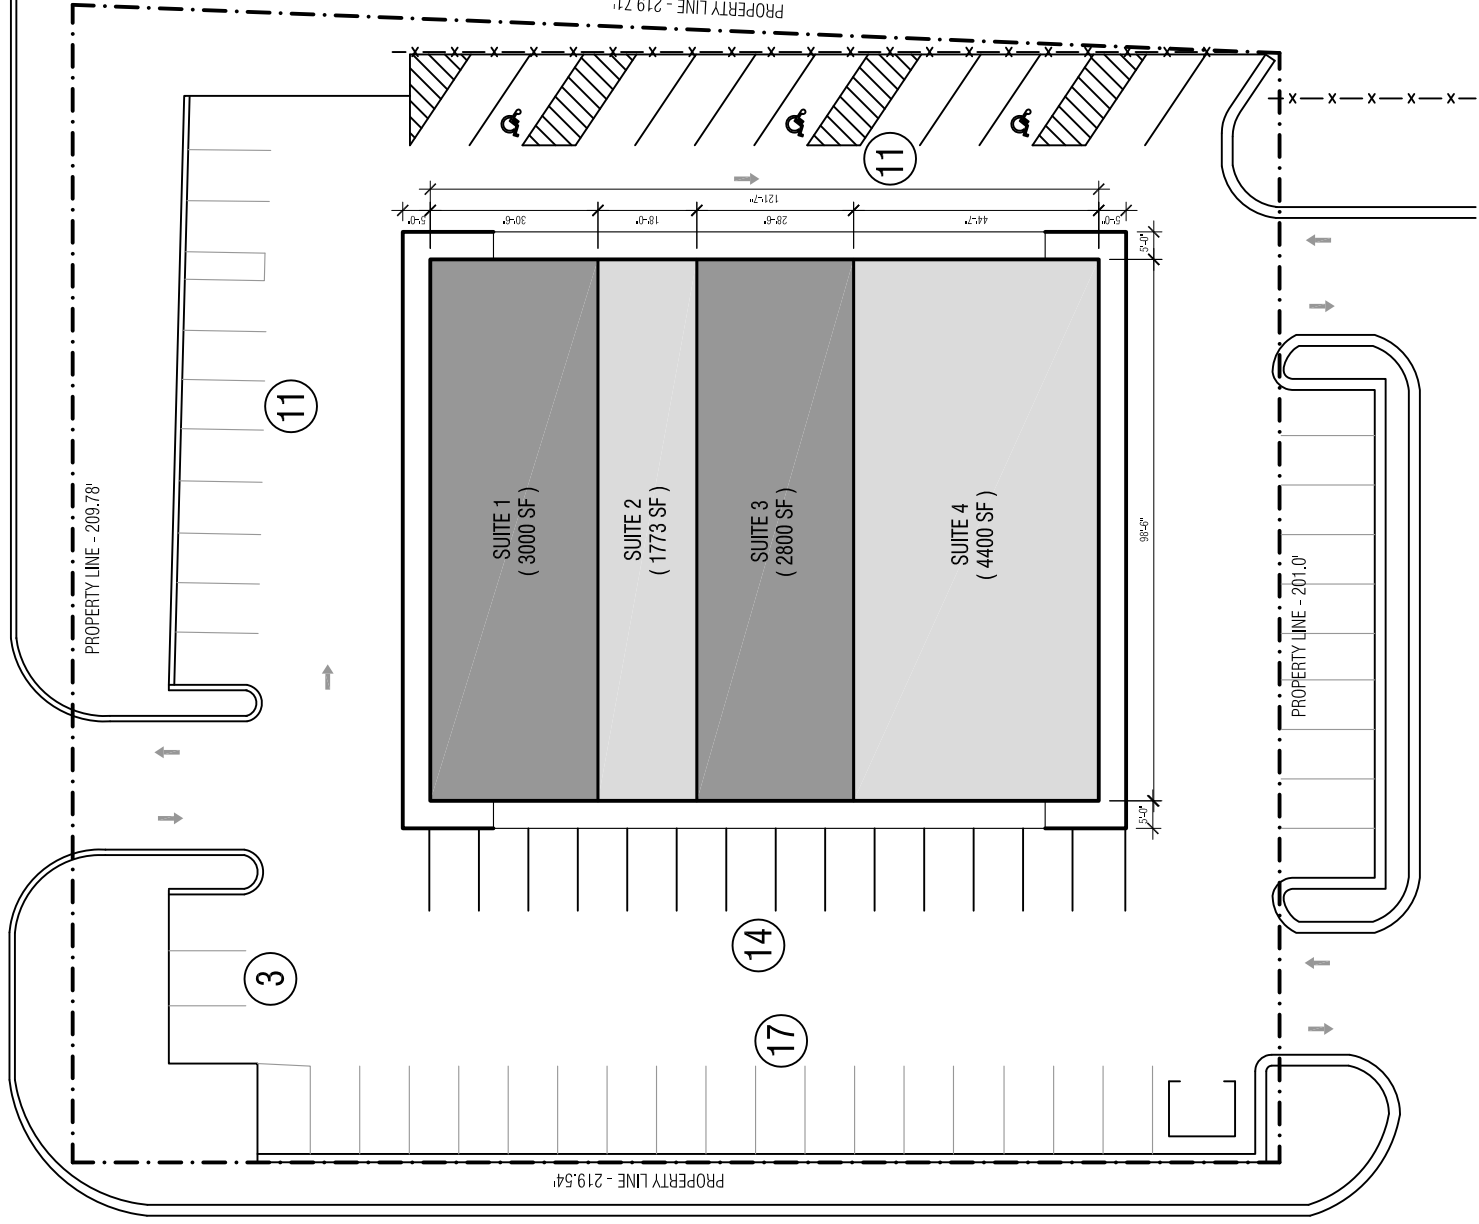

A PROPOSED ARCHITECTURAL SITE PLAN (PROPOSED TOTAL SF = 11,973 SF)
SCALE: 1/16" = 1'-0"